


?All rights in and to this material are the sole property of ASSA ABLOY Entrance Systems AB. Rights reserved for changes without prior notice.
 Copying, scanning, alterations or modifications are expressly forbidden without the prior written consent of the applicable company within ASSA ABLOY Entrance Systems AB.

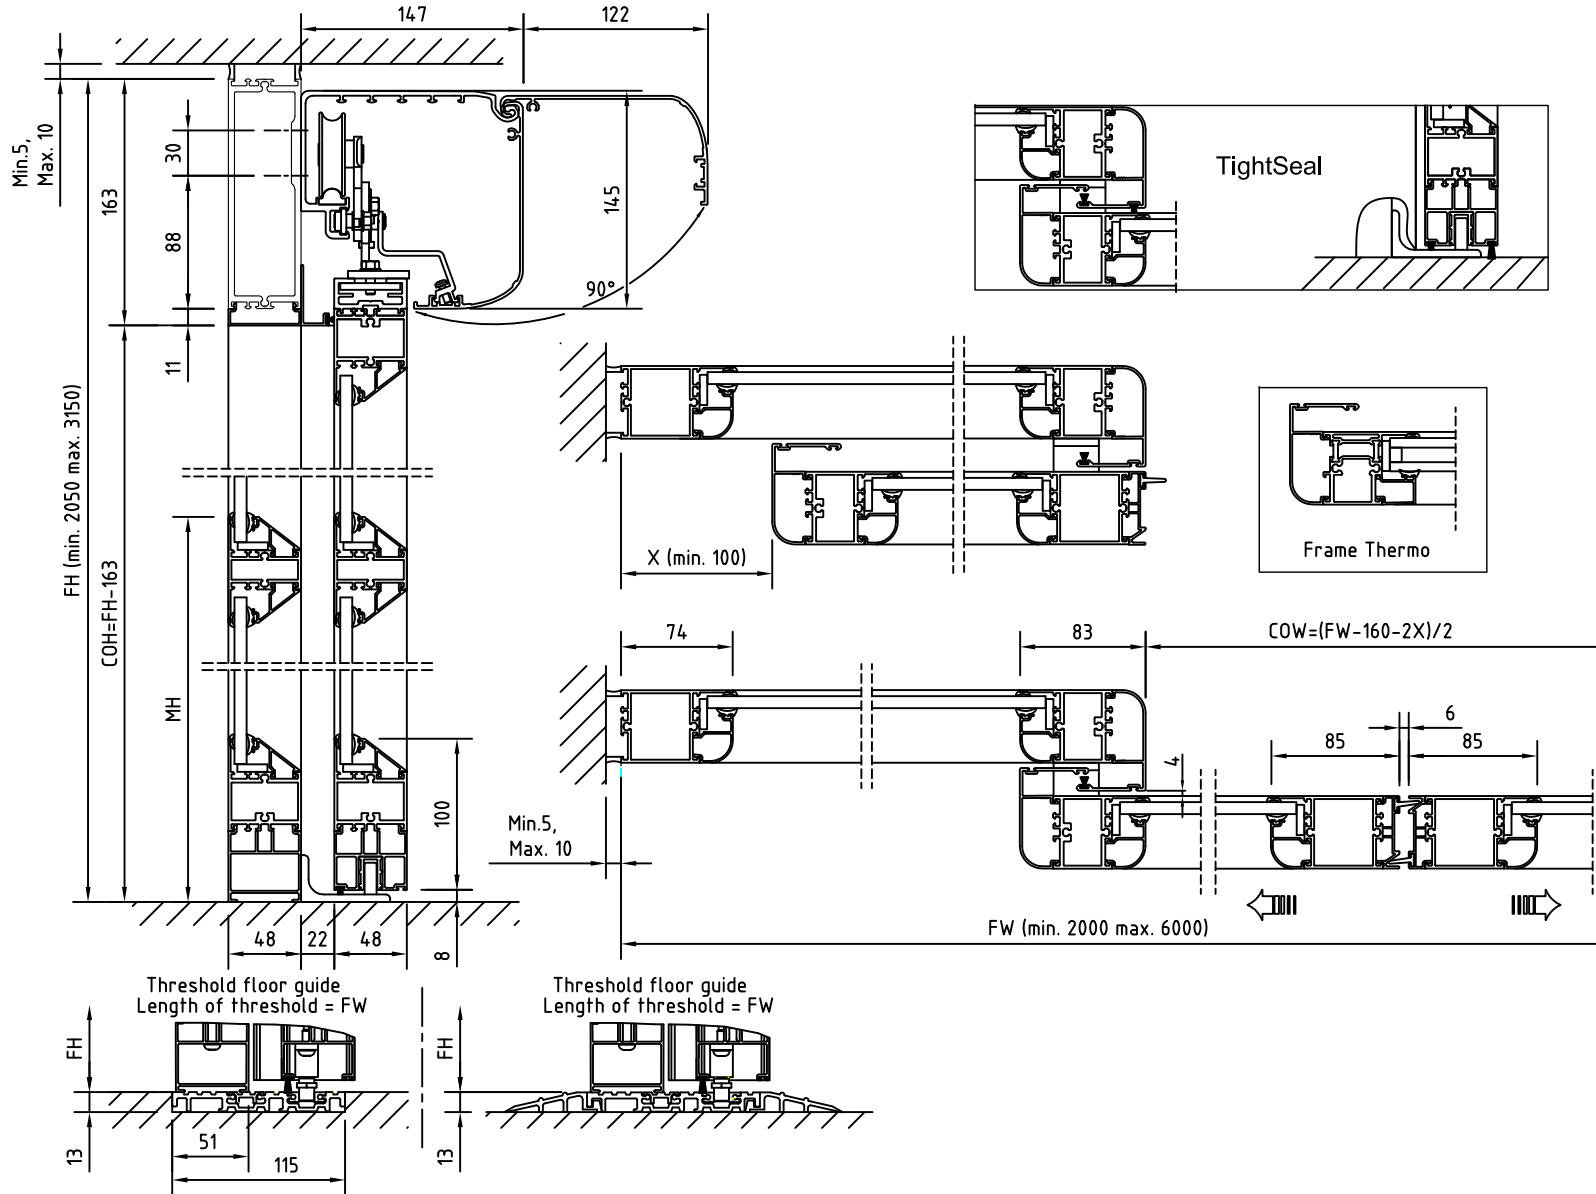

State when ordering
 FW=.....mm
 FH=.....mm
 X=.....mm
 COW=.....mm
 COH=.....mm
 CL=.....mm

- Midrail 70
 - Midrail 150
 - MH=.....mm
 - Bottom rail 178
 - TightSeal
- If TightSeal, the floor must be level and not differ more than ± 3 mm


Profile type
 Frame
 Frame Thermo

Surface treatment
 Silver anodized
 Special anodized.....
 RAL.....
 Special powder coating.....

Glass option see drw. 1009026
 Stated glass code:

 If 22mm glass FW max. 4300 when FH=max.
 If 40mm glass FW max. 3400 when FH=max.

- Installation**
- Floor heating
 - Other

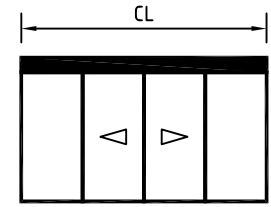

Scale 1:5

Customer:	Ref:
Door id:	Date:
Project No:	Sign:

ADS Automatic door system
Frame UniSlide
4 Panel beam mounted
Article No. 800052

8.0

832971